




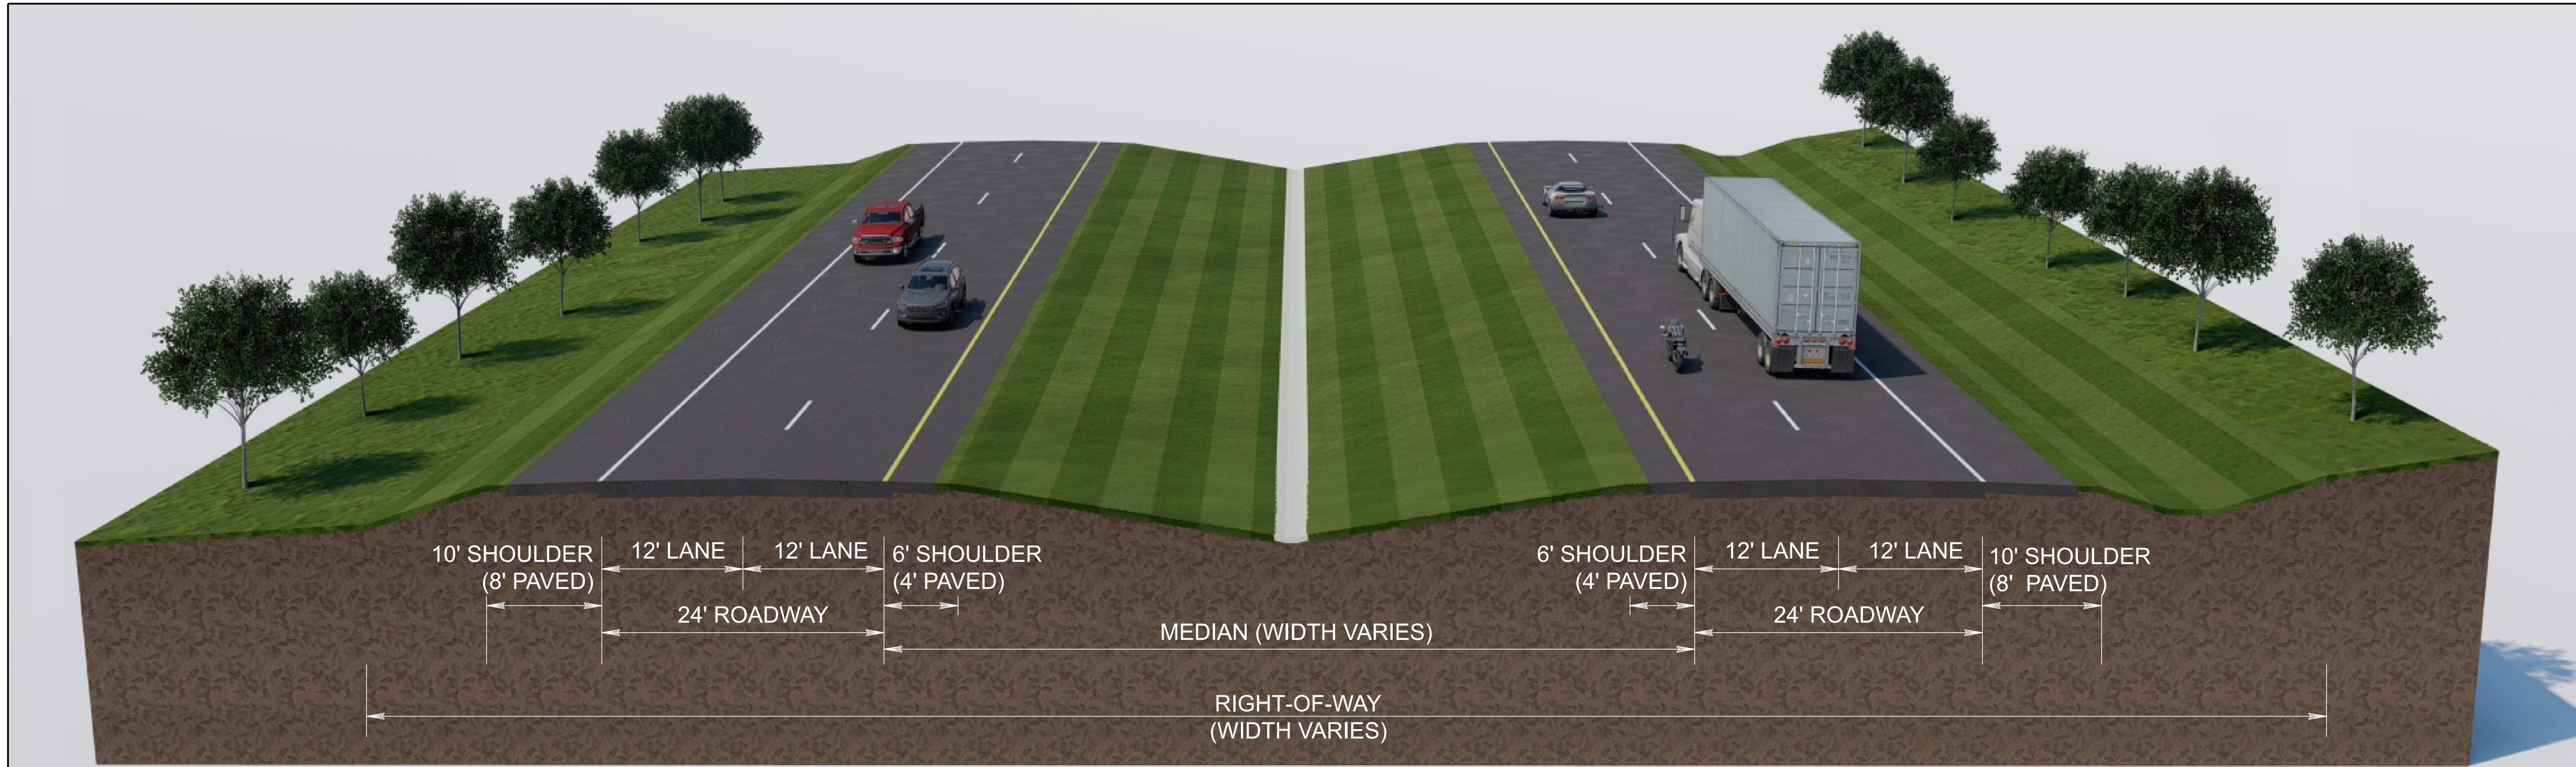


TYPICAL SECTION
STATE ROUTE 167
ALTERNATIVE A: FOUR LANE RURAL

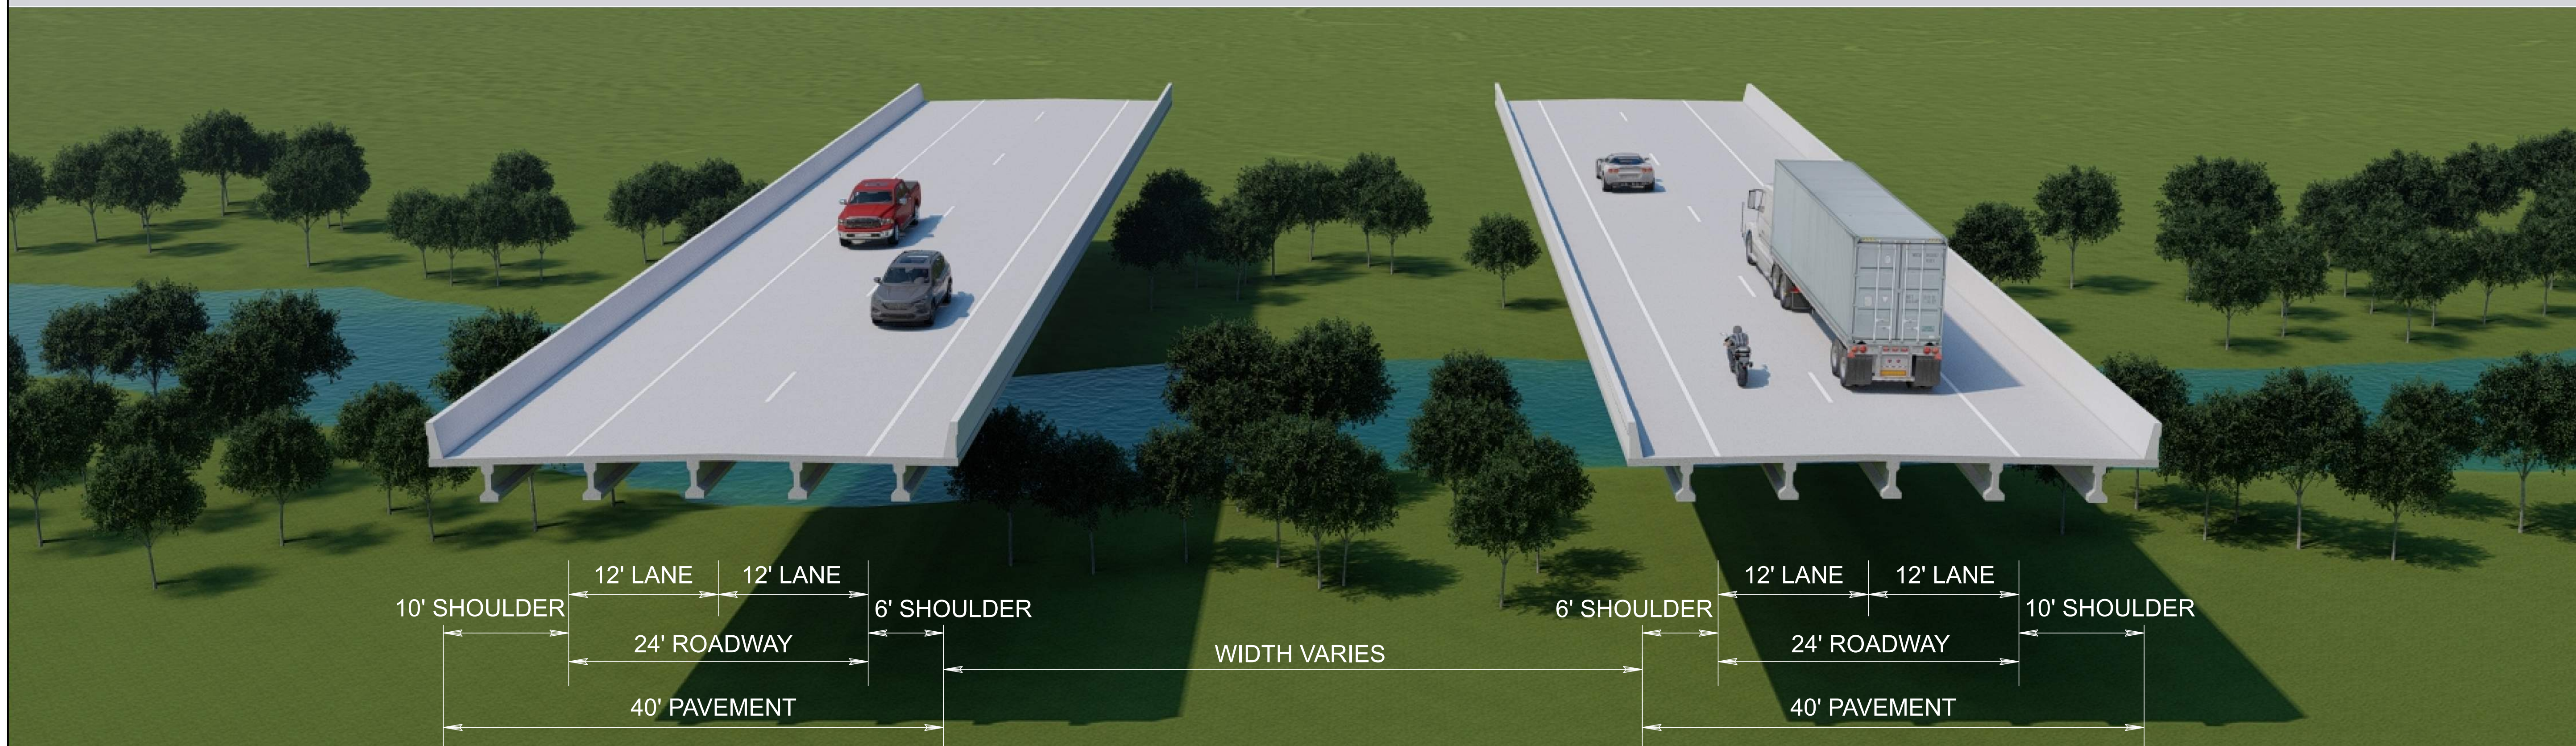


TYPICAL SECTION
STATE ROUTE 167
ALTERNATIVE A: FOUR LANE BRIDGE

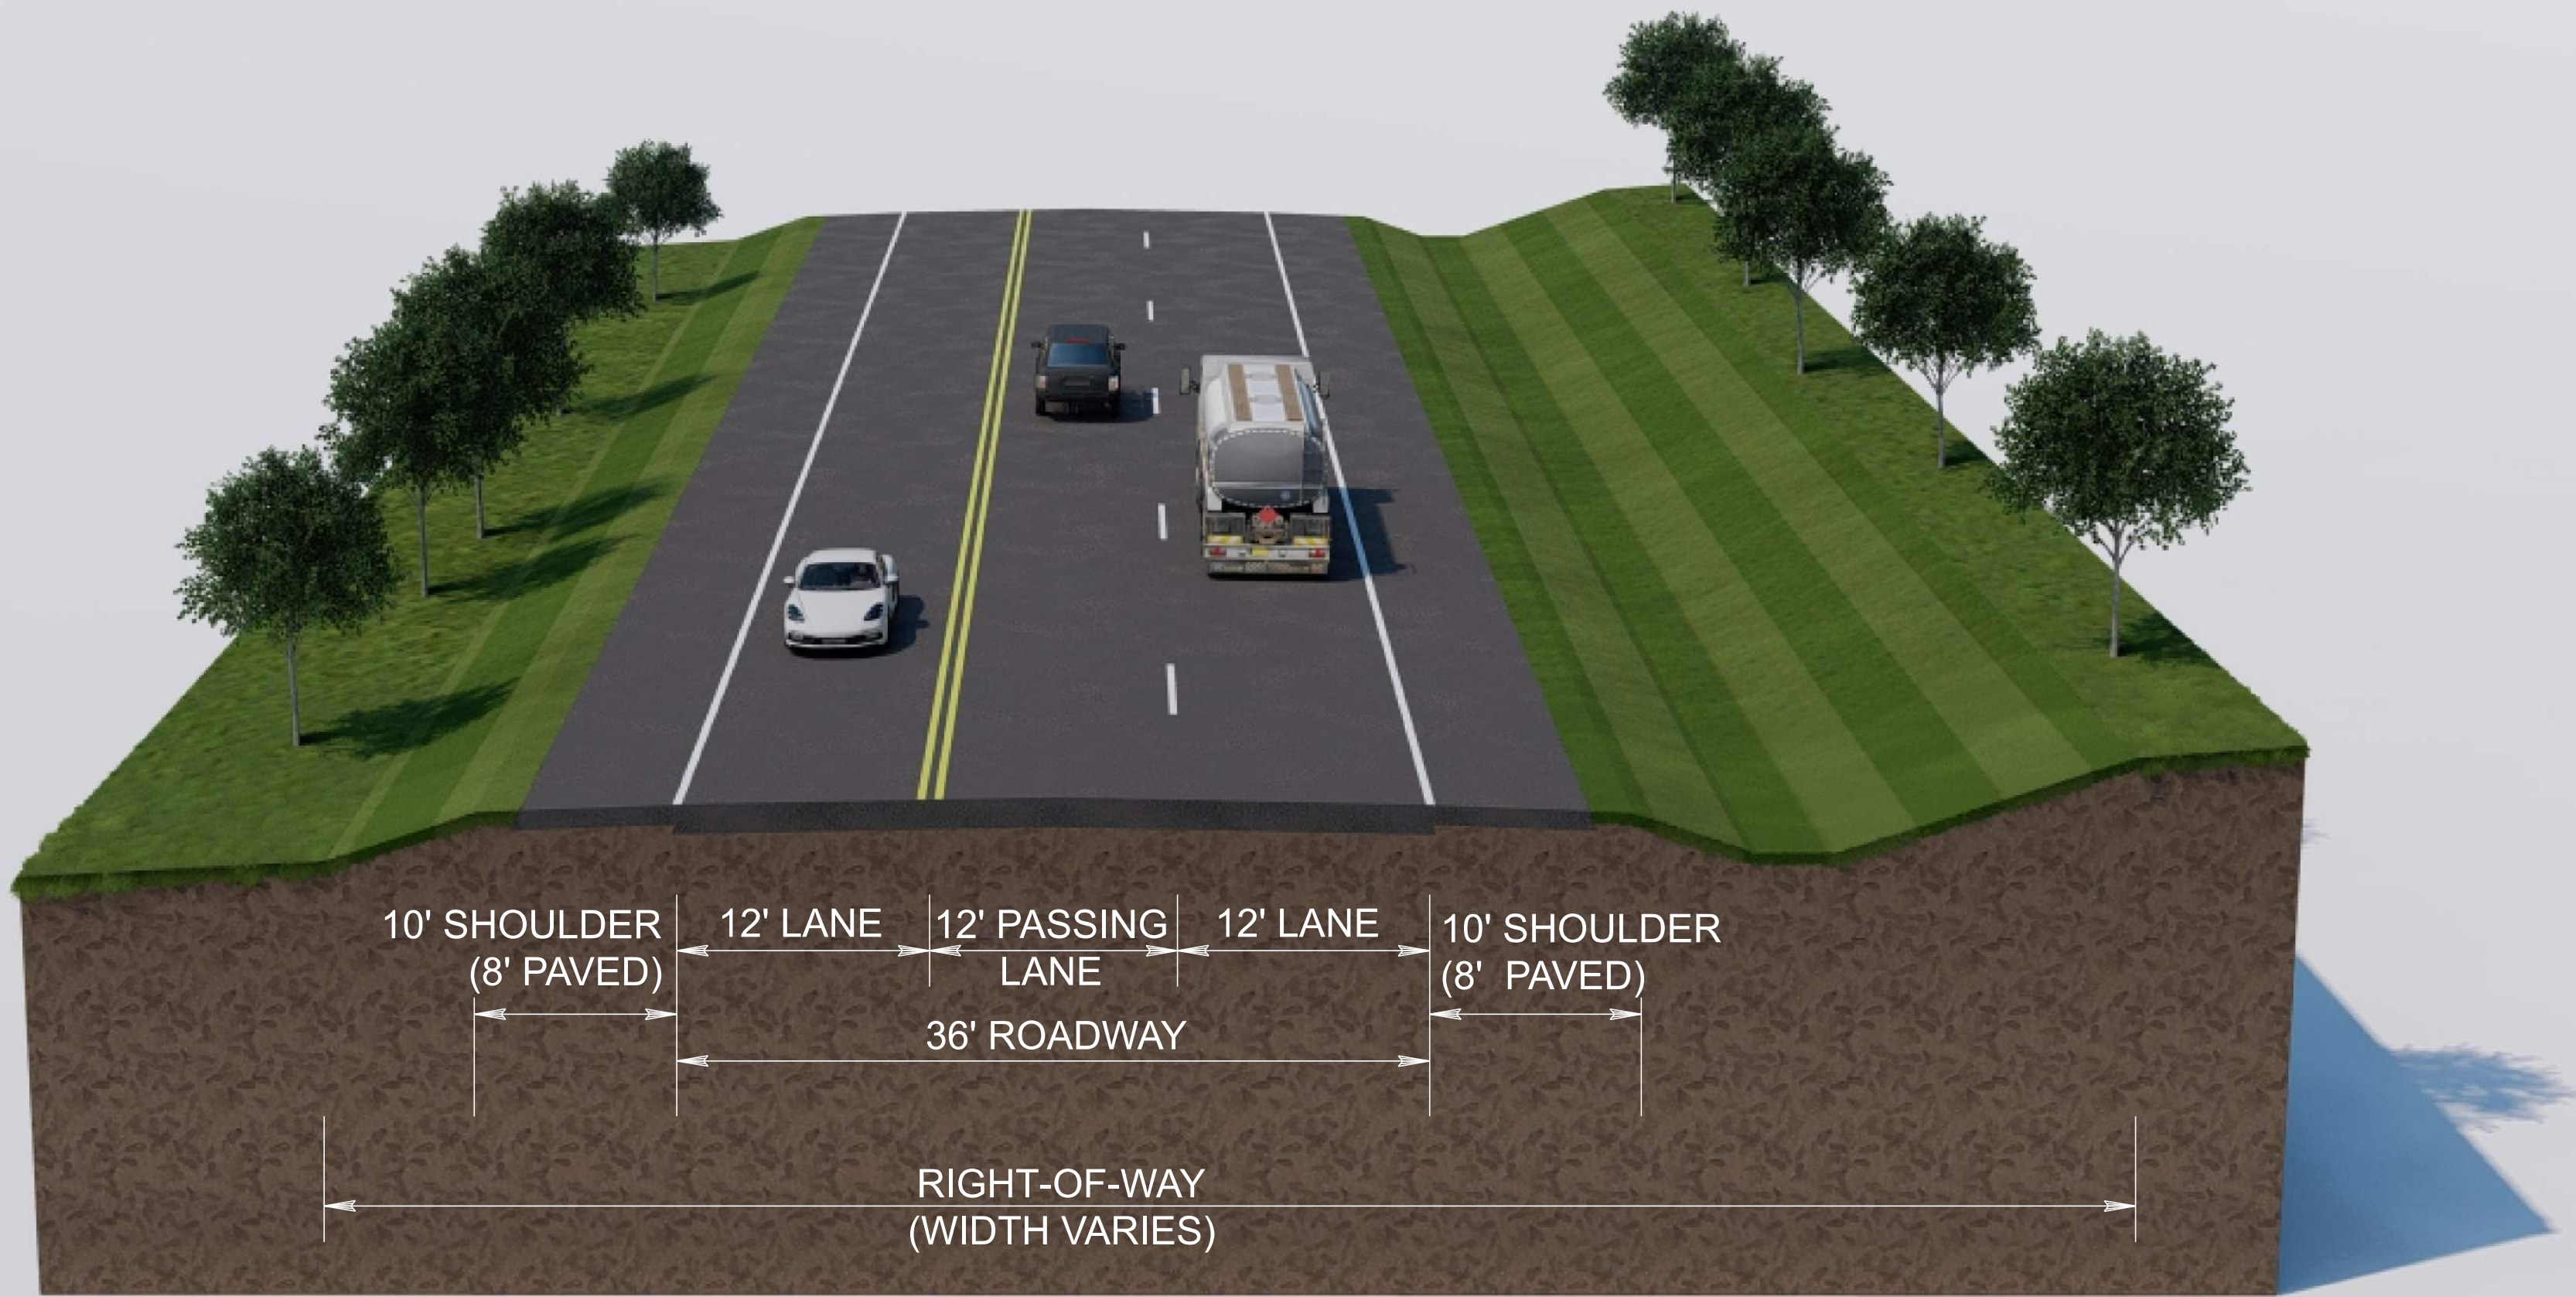

TYPICAL SECTION
STATE ROUTE 167
ALTERNATIVE B: ADD PASSING LANE - NORTHBOUND

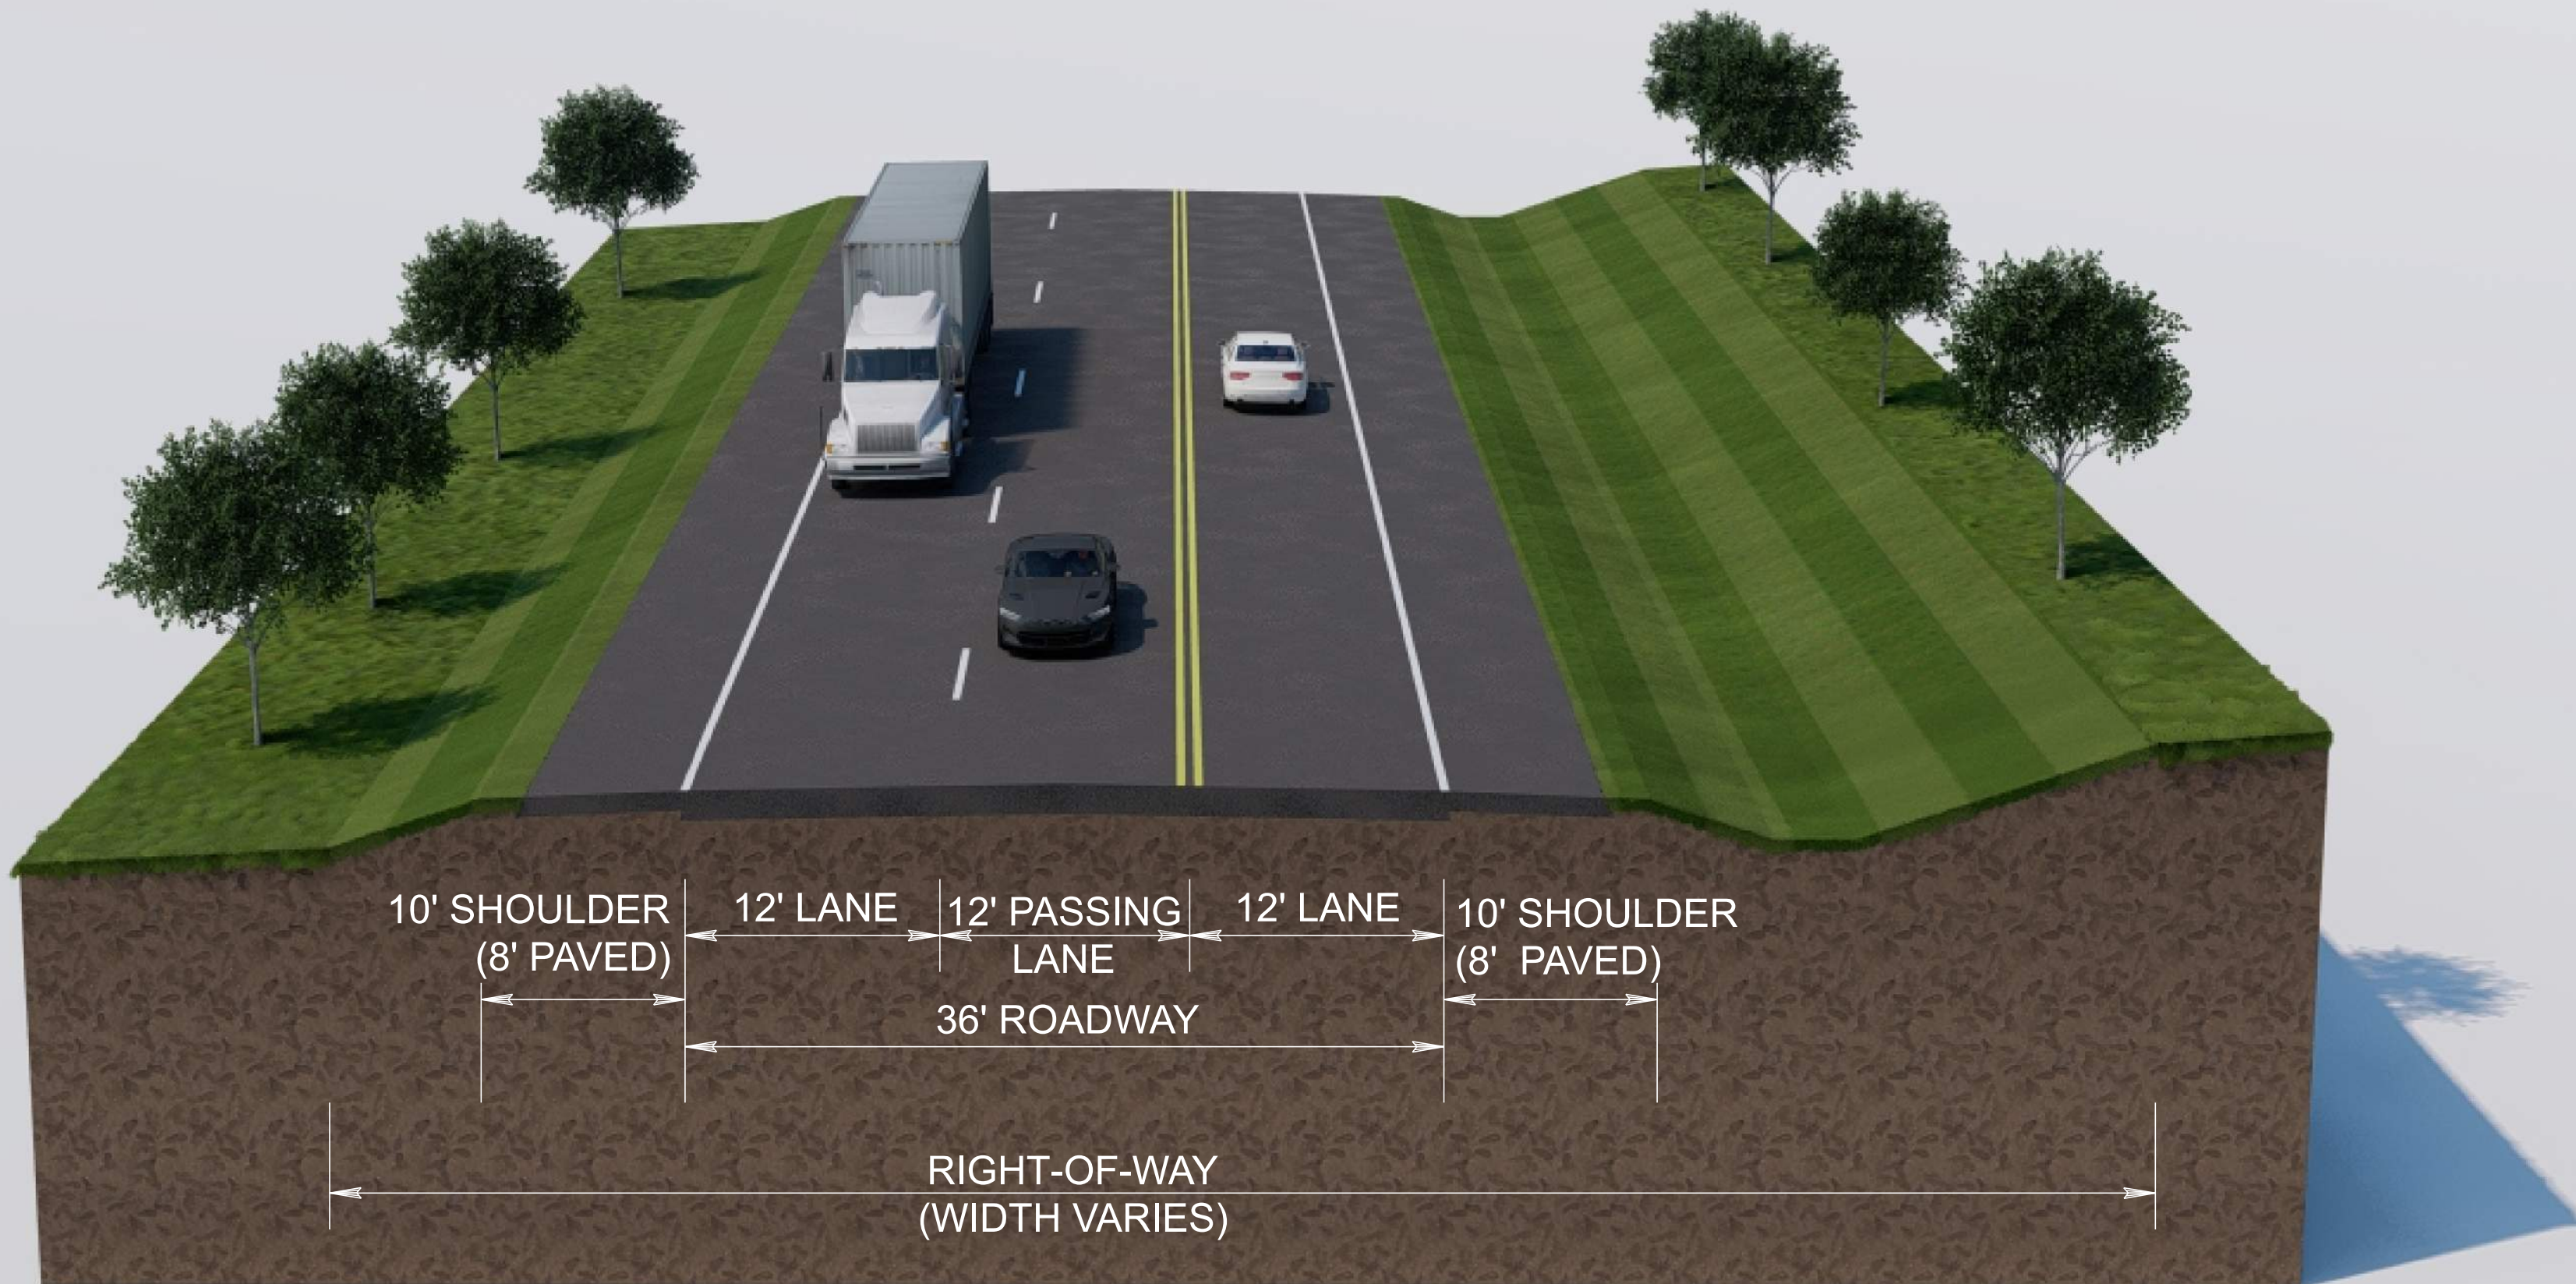


TYPICAL SECTION
STATE ROUTE 167
ALTERNATIVE B: ADD PASSING LANE - SOUTHBOUND

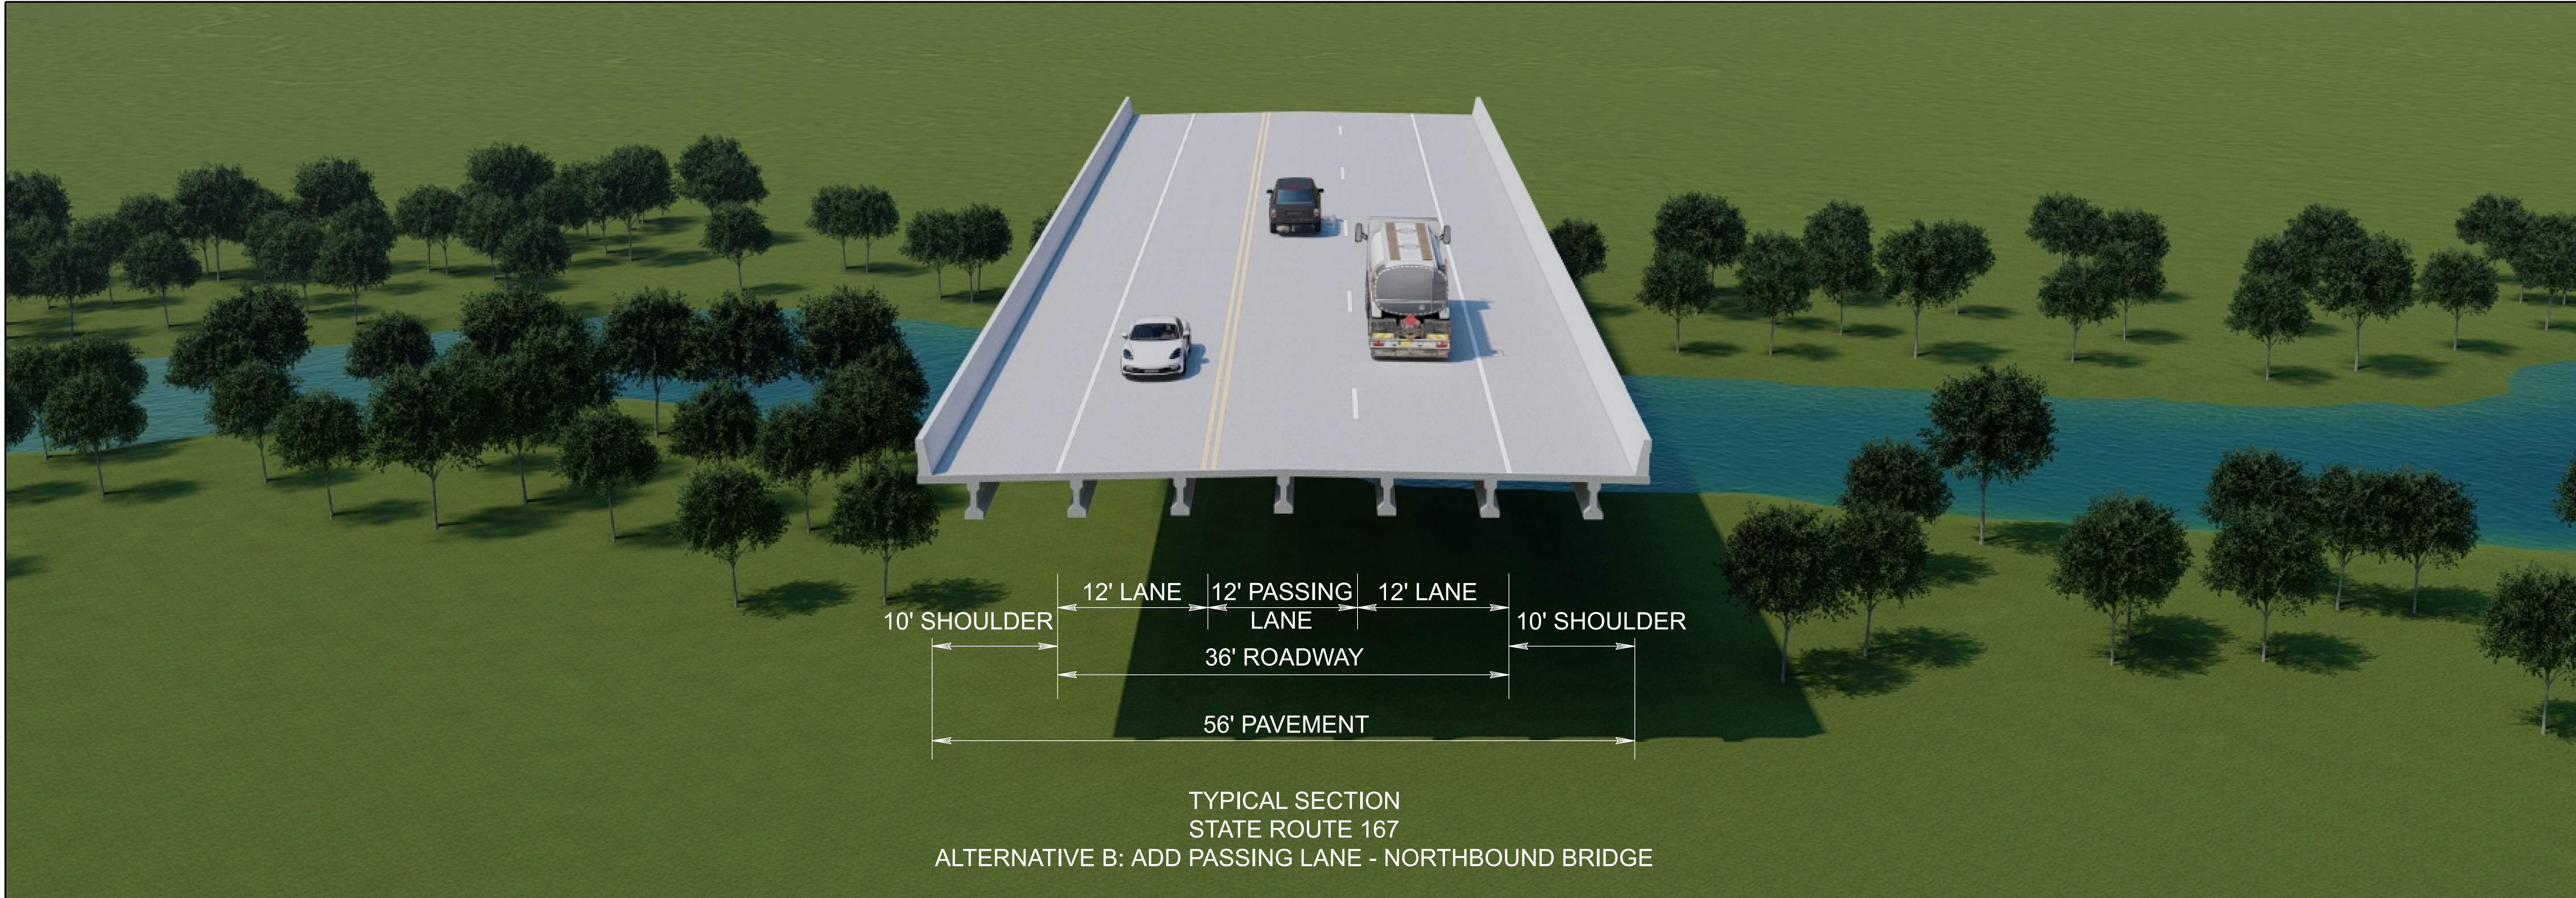


10' SHOULDER | 12' LANE | 12' PASSING LANE | 12' LANE | 10' SHOULDER
36' ROADWAY
56' PAVEMENT

TYPICAL SECTION
STATE ROUTE 167
ALTERNATIVE B: ADD PASSING LANE - NORTHBOUND BRIDGE

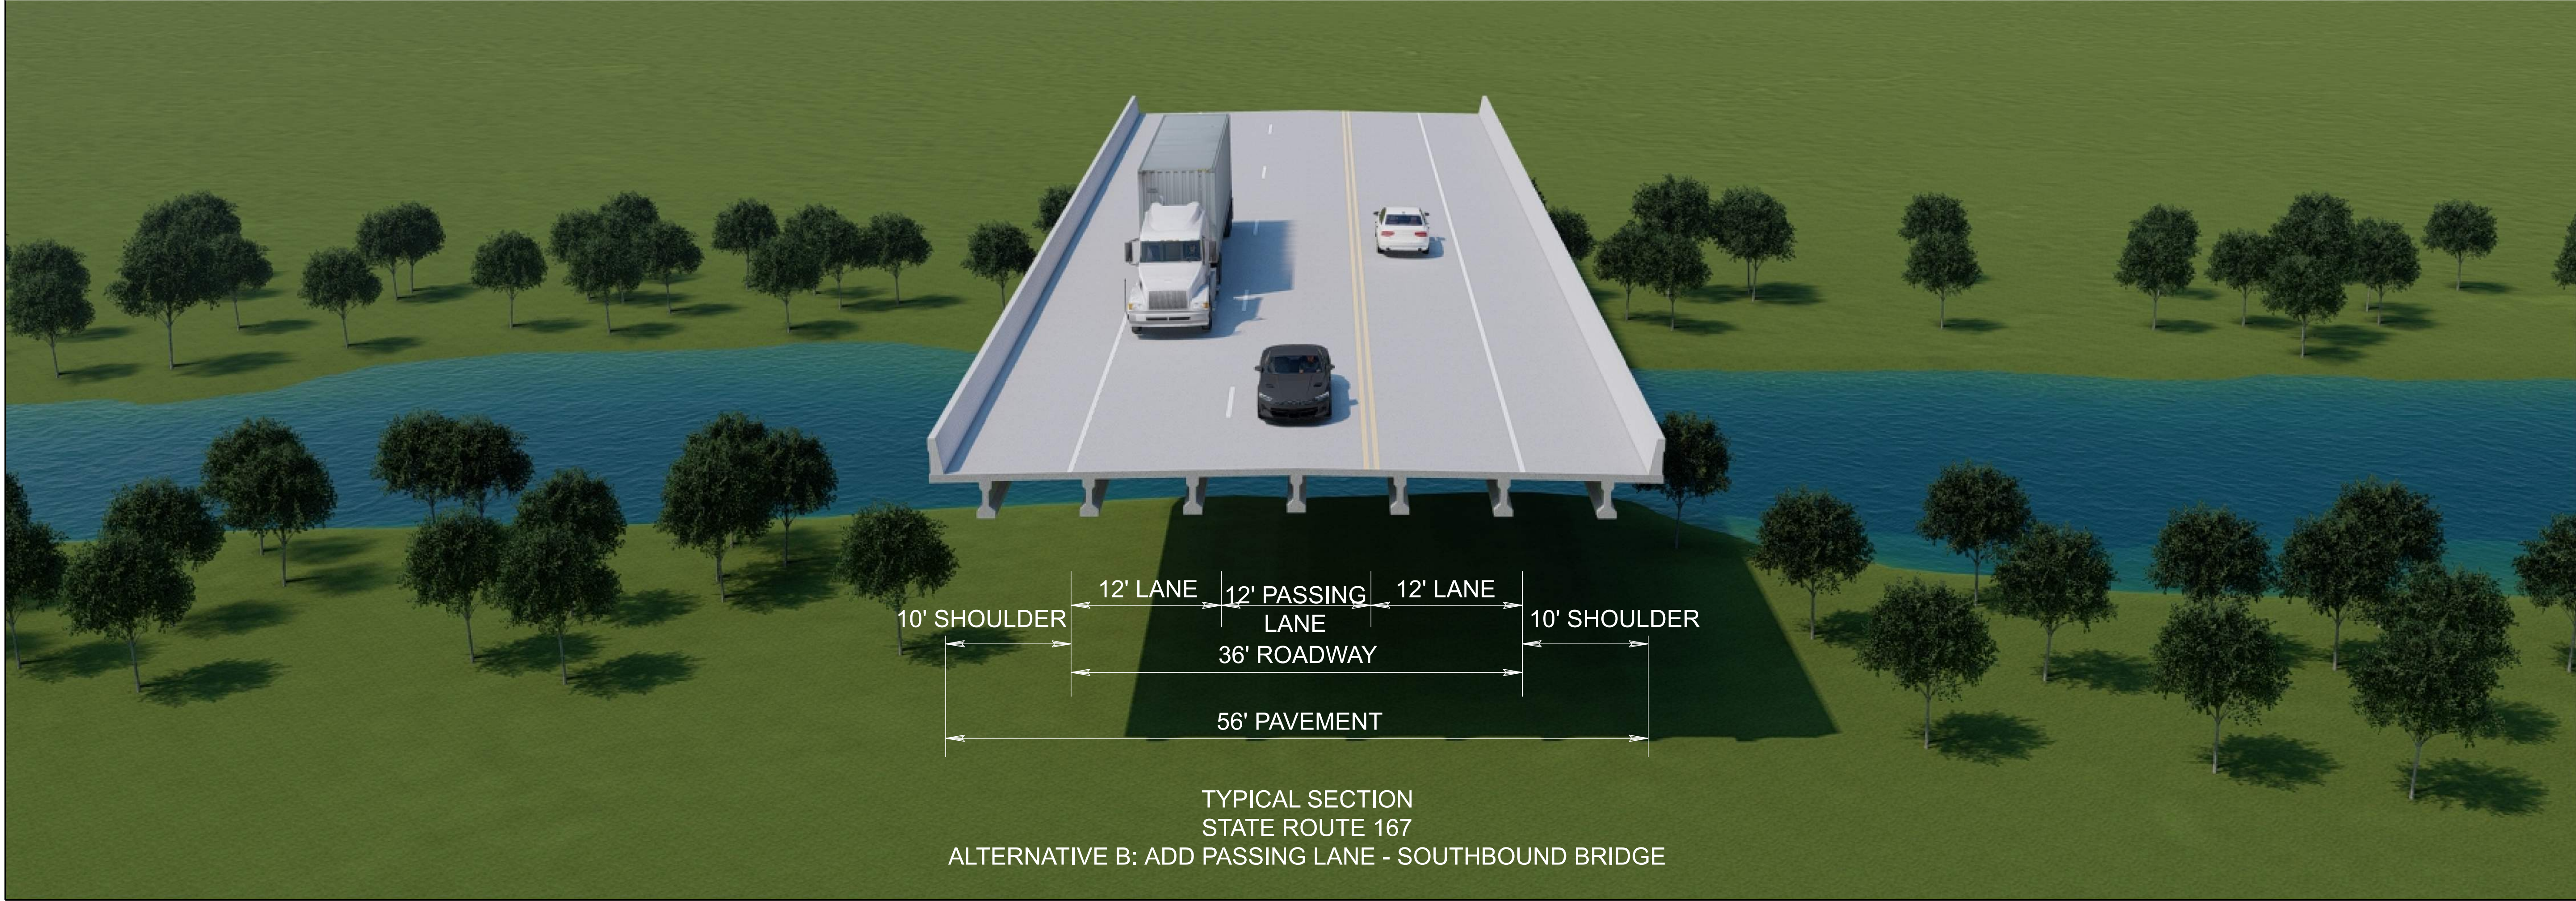

10' SHOULDER | 12' LANE | 12' PASSING LANE | 12' LANE | 10' SHOULDER
36' ROADWAY
56' PAVEMENT

TYPICAL SECTION
STATE ROUTE 167
ALTERNATIVE B: ADD PASSING LANE - SOUTHBOUND BRIDGE

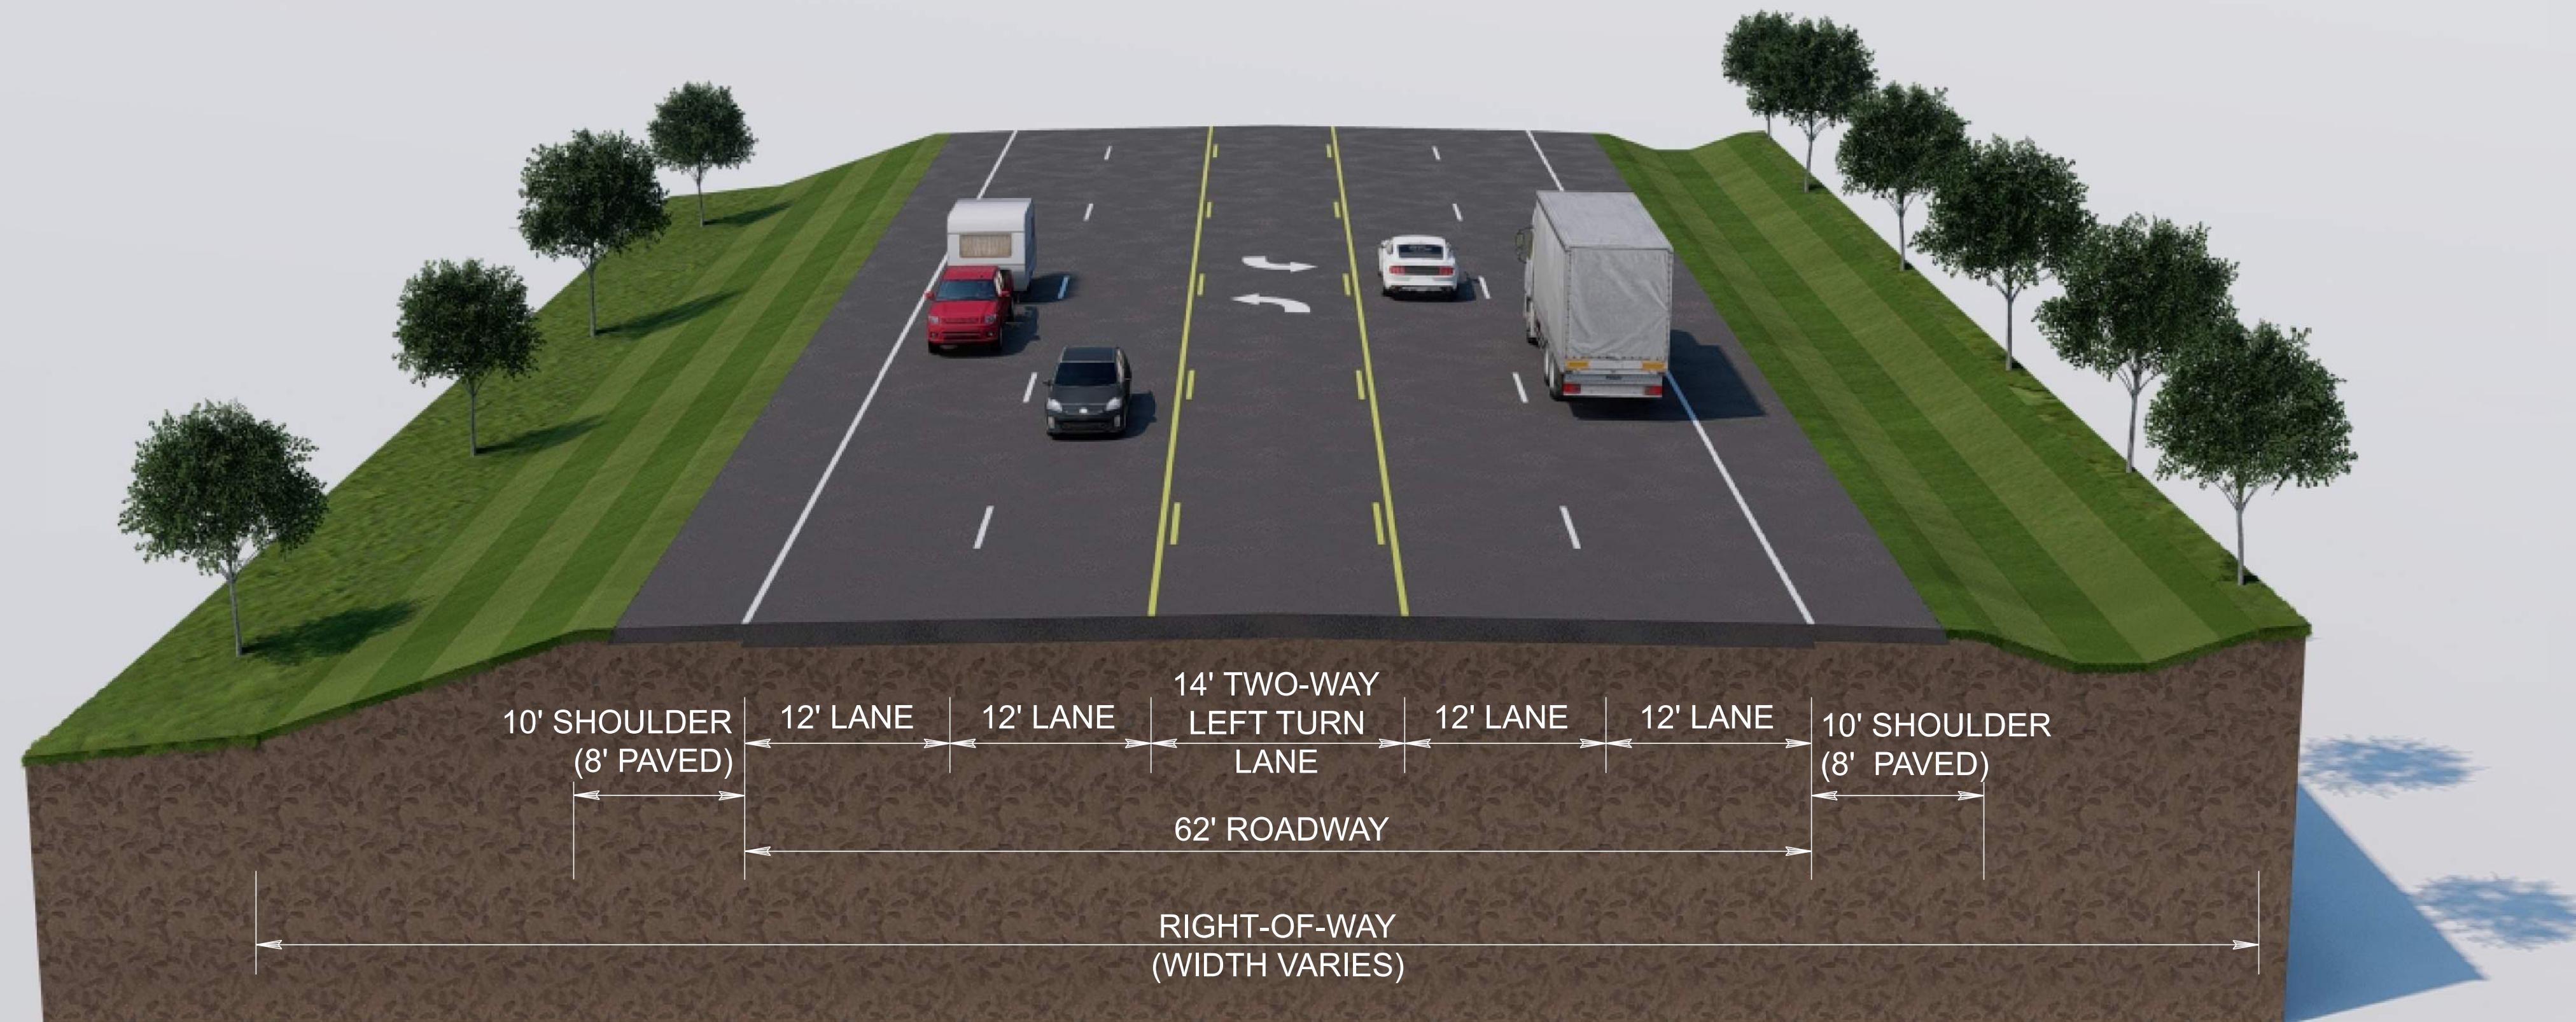


10' SHOULDER
(8' PAVED) | 12' LANE | 12' LANE | 14' TWO-WAY
LEFT TURN
LANE | 12' LANE | 12' LANE | 10' SHOULDER
(8' PAVED)

62' ROADWAY

RIGHT-OF-WAY
(WIDTH VARIES)

TYPICAL SECTION
STATE ROUTE 167
ALTERNATIVE A: FIVE LANE URBAN

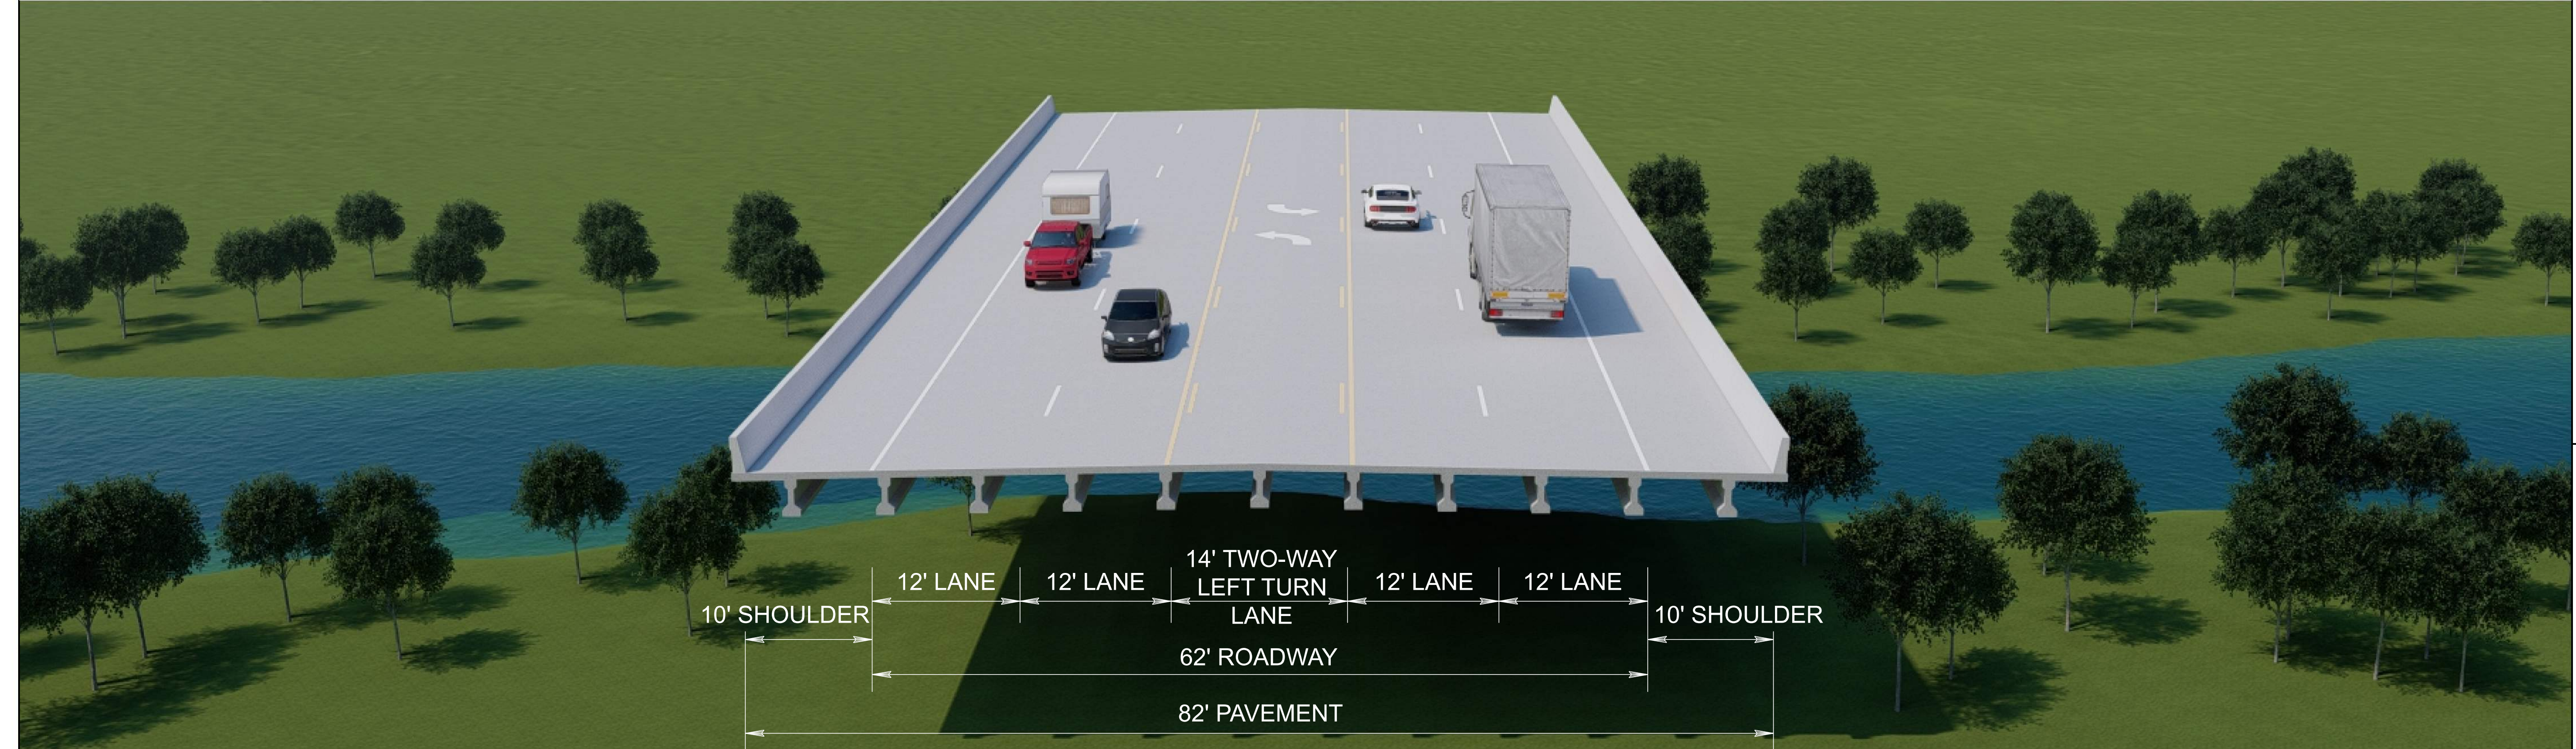


10' SHOULDER | 12' LANE | 12' LANE | 14' TWO-WAY
LEFT TURN
LANE | 12' LANE | 12' LANE | 10' SHOULDER

62' ROADWAY


82' PAVEMENT

TYPICAL SECTION
STATE ROUTE 167
ALTERNATIVE A: FIVE LANE BRIDGE

 200 Clinton Avenue / Suite 600 / Huntsville, Alabama 35801 PHONE (256) 533-1561 / FAX (256) 533-1564	JAN 18, 2023 PRELIMINARY NOT FOR CONSTRUCTION	TYPICAL SECTIONS SR-167/SR-52 FEASIBILITY STUDY SOUTHEAST ALABAMA RPO HARTFORD, ALABAMA		4 FILE NO. 37439-01

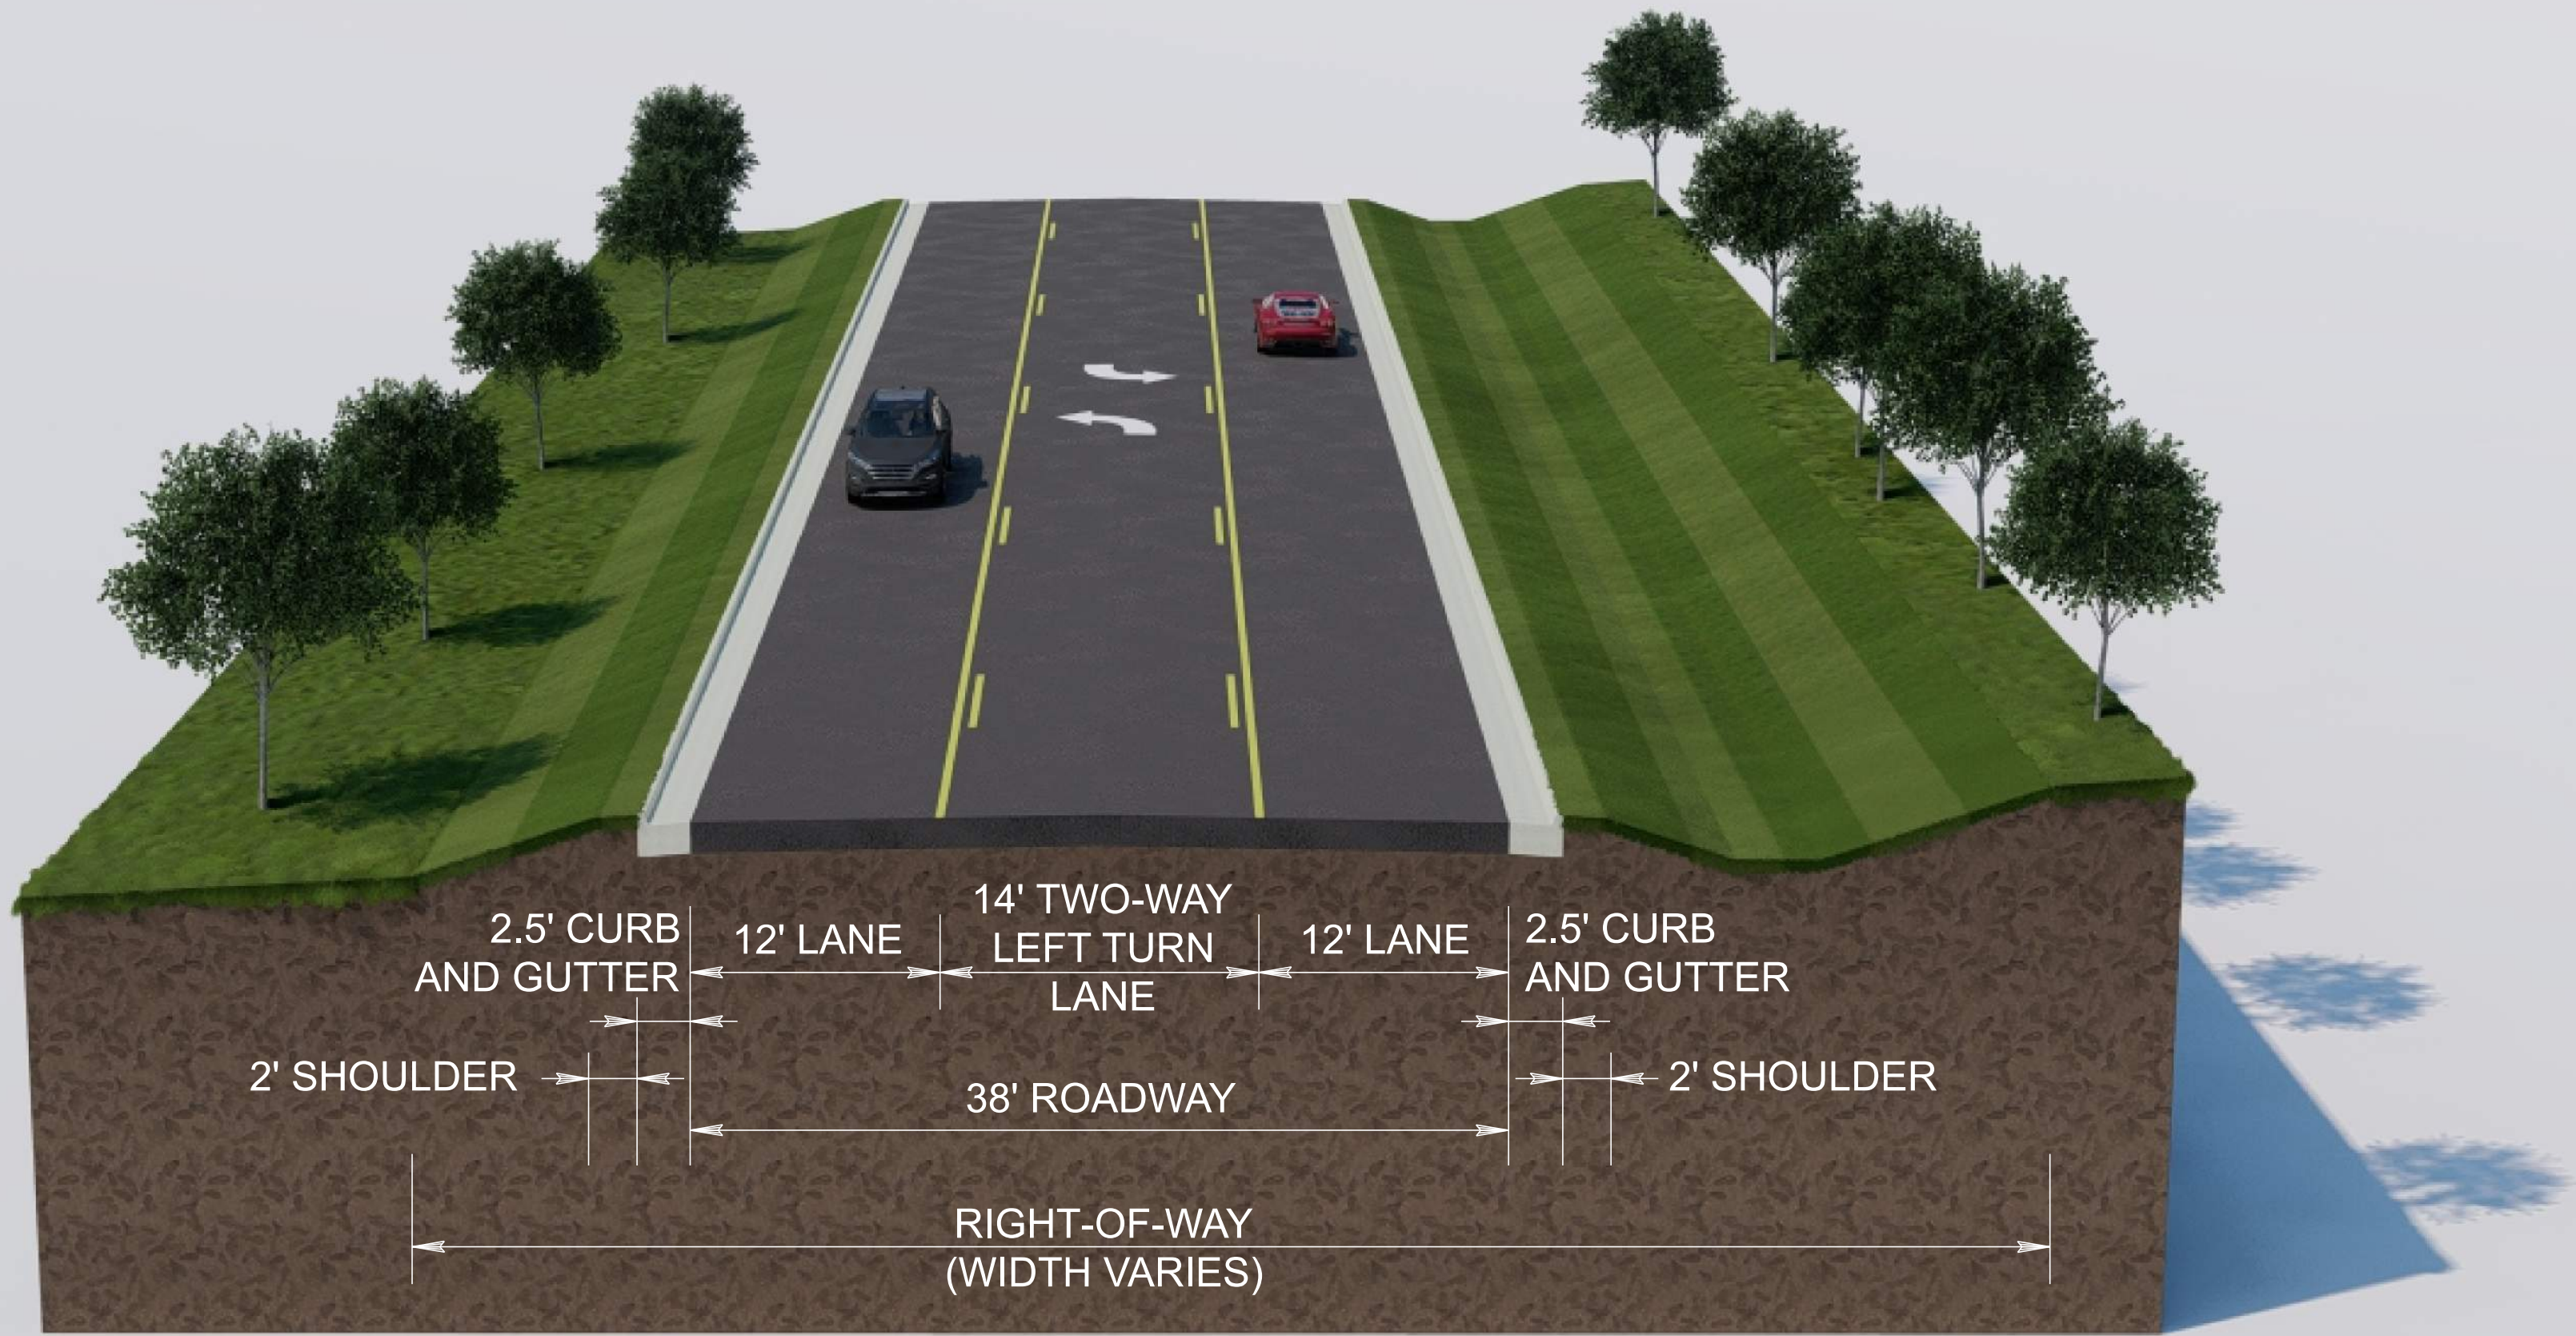

TYPICAL SECTION
STATE ROUTE 167
ALTERNATIVE B: THREE LANE URBAN

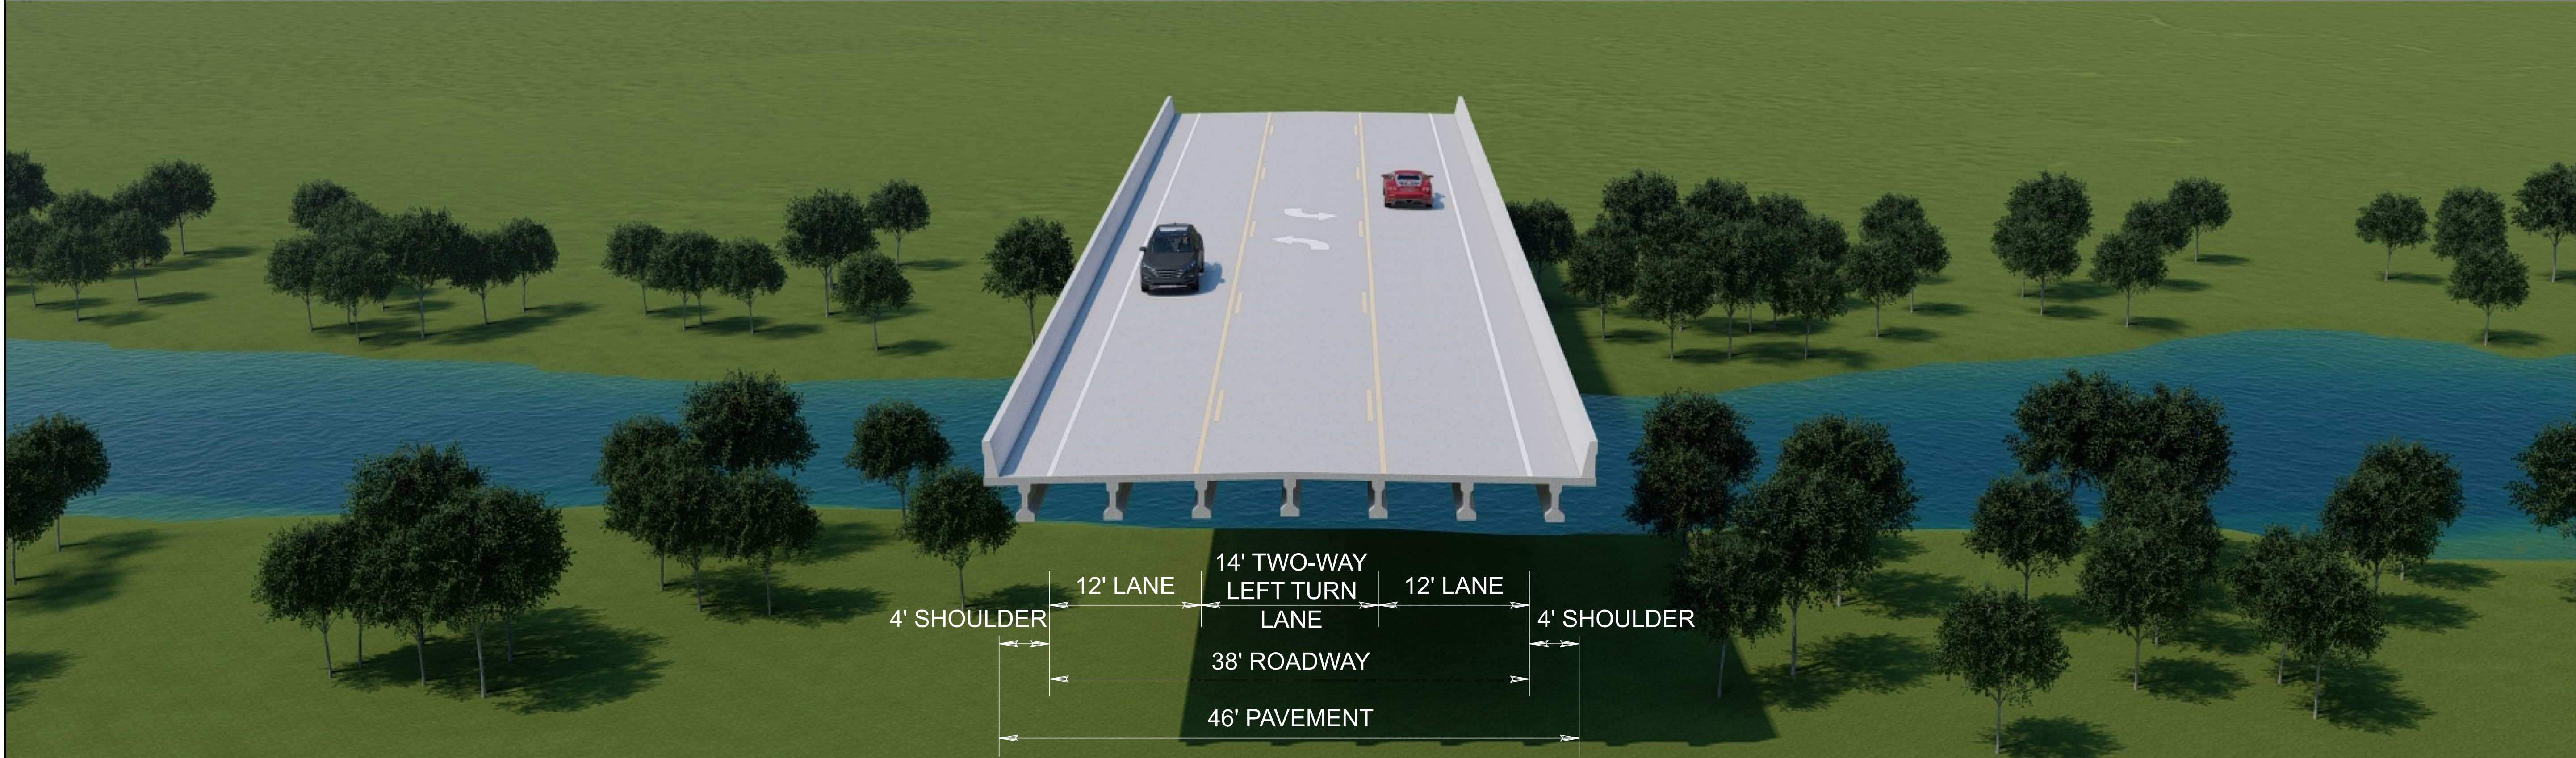

TYPICAL SECTION
STATE ROUTE 167
ALTERNATIVE B: THREE LANE BRIDGE

JAN 18, 2023

PRELIMINARY
NOT FOR
CONSTRUCTION

TYPICAL SECTIONS

SR-167/SR-52 FEASIBILITY STUDY
SOUTHEAST ALABAMA RPO
HARTFORD, ALABAMA